




# ISSUED FOR PLANNING



EXISTING AERIAL PHOTOGRAPH (N.T.S.)

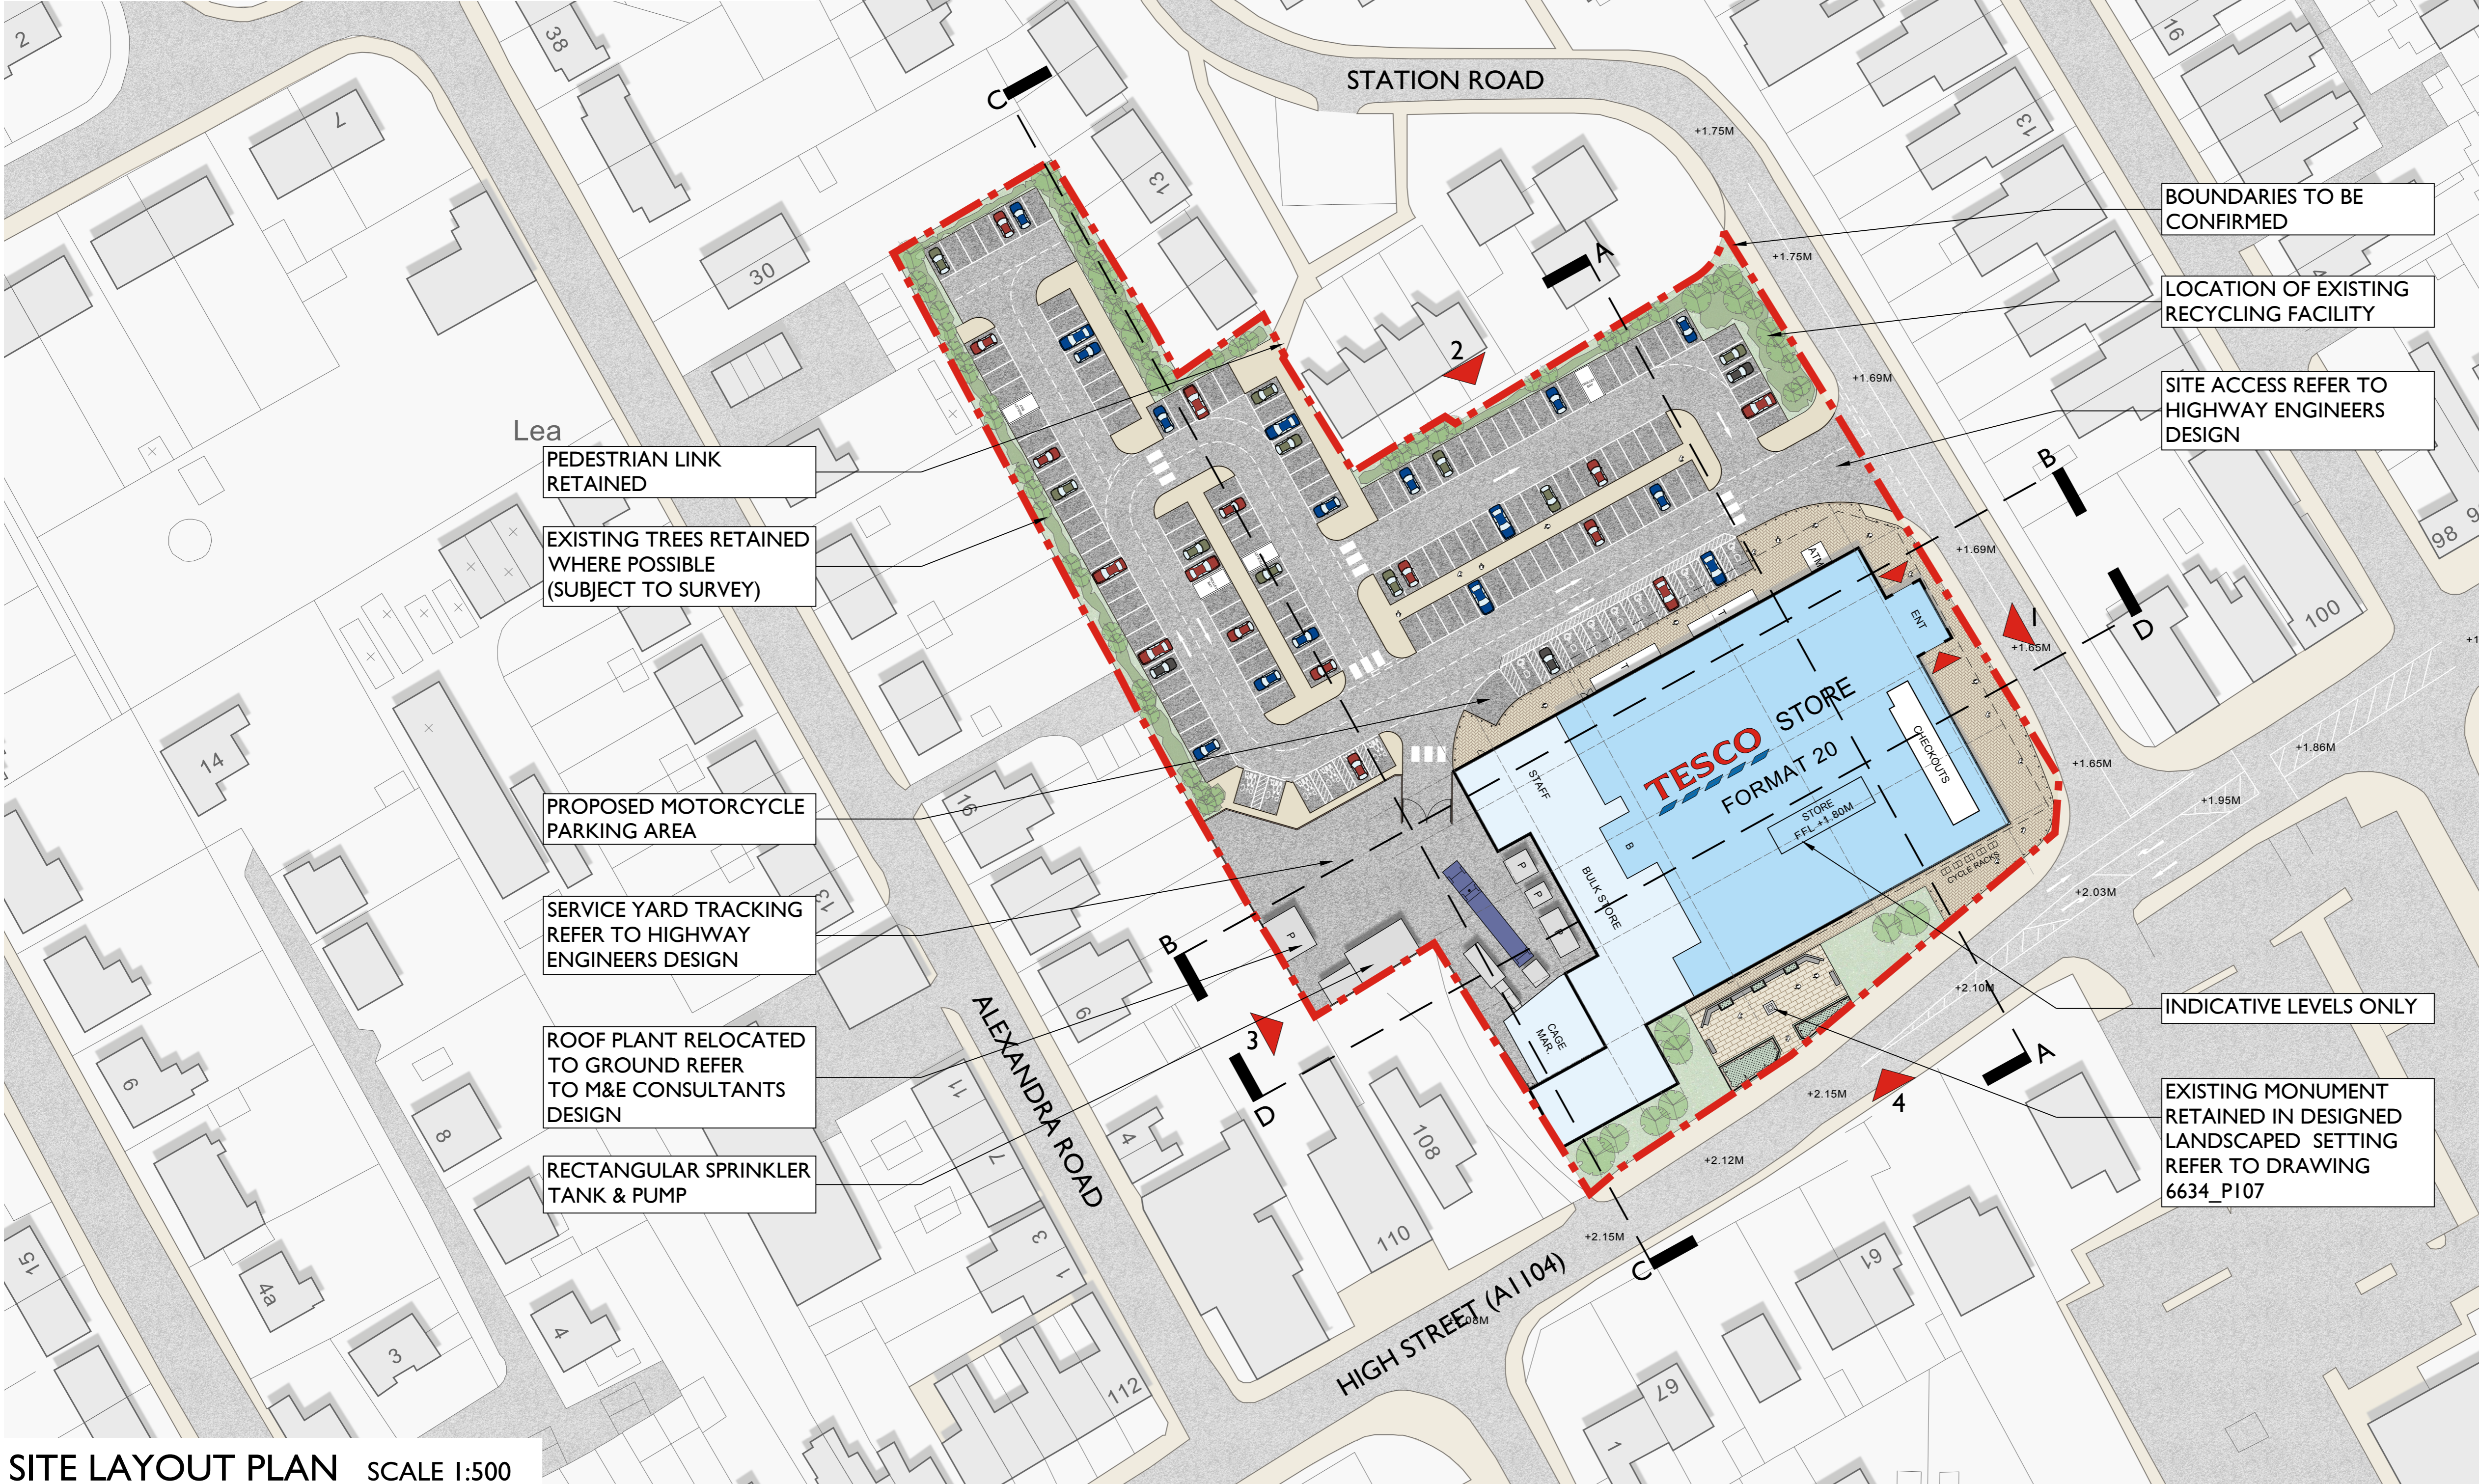


SITE LAYOUT PLAN SCALE 1:500

## NOTES

This drawing to be read in accordance with the specification/Bills of Materials and related drawings.

No Dimensions to be scaled from this drawing. All stated dimensions to be verified on site and the Architect notified of any discrepancies.

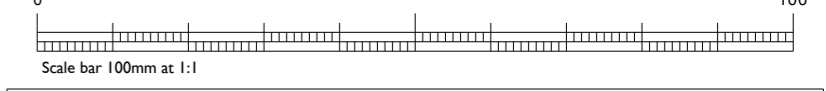

## NOTES

- Landscaping is indicative only and to be agreed by Landscape Architect. Refer to latest Landscape Architects drawings for accurate detailed Landscape scheme.
- Highways arrangement shown on our drawings is indicative only. Latest highways design and detailed highways design is subject to agreement between Highways Authority and Highways Consultant.
- Existing levels have been taken from Ordnance Survey and Topographical Survey information by others.
- Proposed levels to be confirmed by Structural and Civil Engineer and to be agreed with client. Proposed levels subject to change following any remediation work carried out to the site after our drawings have been issued in which instance we advise a revised Topographical Survey is carried out.

## LEGEND

- Site Boundary
- Existing trees retained (TPO)
- Existing trees retained
- Existing trees removed
- Proposed trees
- Existing levels
- Proposed levels



KEY PLAN SCALE 1:2000

REV.	DATE	NOTE	IN
C	APR 11	SITE ACCESS AMENDED & MOTORCYCLE PARKING ADDED	CL
B	JAN 11	STORE EXTENDED & TOILET BLOCK RELOCATED	CL
A	DEC 10	AMENDMENTS TO CAR PARK AND SERVICE YARD ENTRANCE	CL

Project

## PROPOSED TESCO STORE STATION ROAD MABLETHORPE

## PROPOSED SITE LAYOUT

Scale 1:500 @A1 Date NOV 2010

Drawn CL Checked MW

Drawing Number 6634\_P101 Revision C

Saunders Partnership Architects  
The Exchange  
New York Street  
Manchester  
M1 4JW

